

CHANNING MEMORIAL CHURCH
NEWPORT, RHODE ISLAND


CLIENT NAME:

DATE: 05-12-08	SCALE: AS NOTED	DRWN: PN / SB	CHECKED BY: JMW
----------------	-----------------	---------------	-----------------


INTERIOR SECTION
& WEST ELEVATION

Drawing No:

S-X

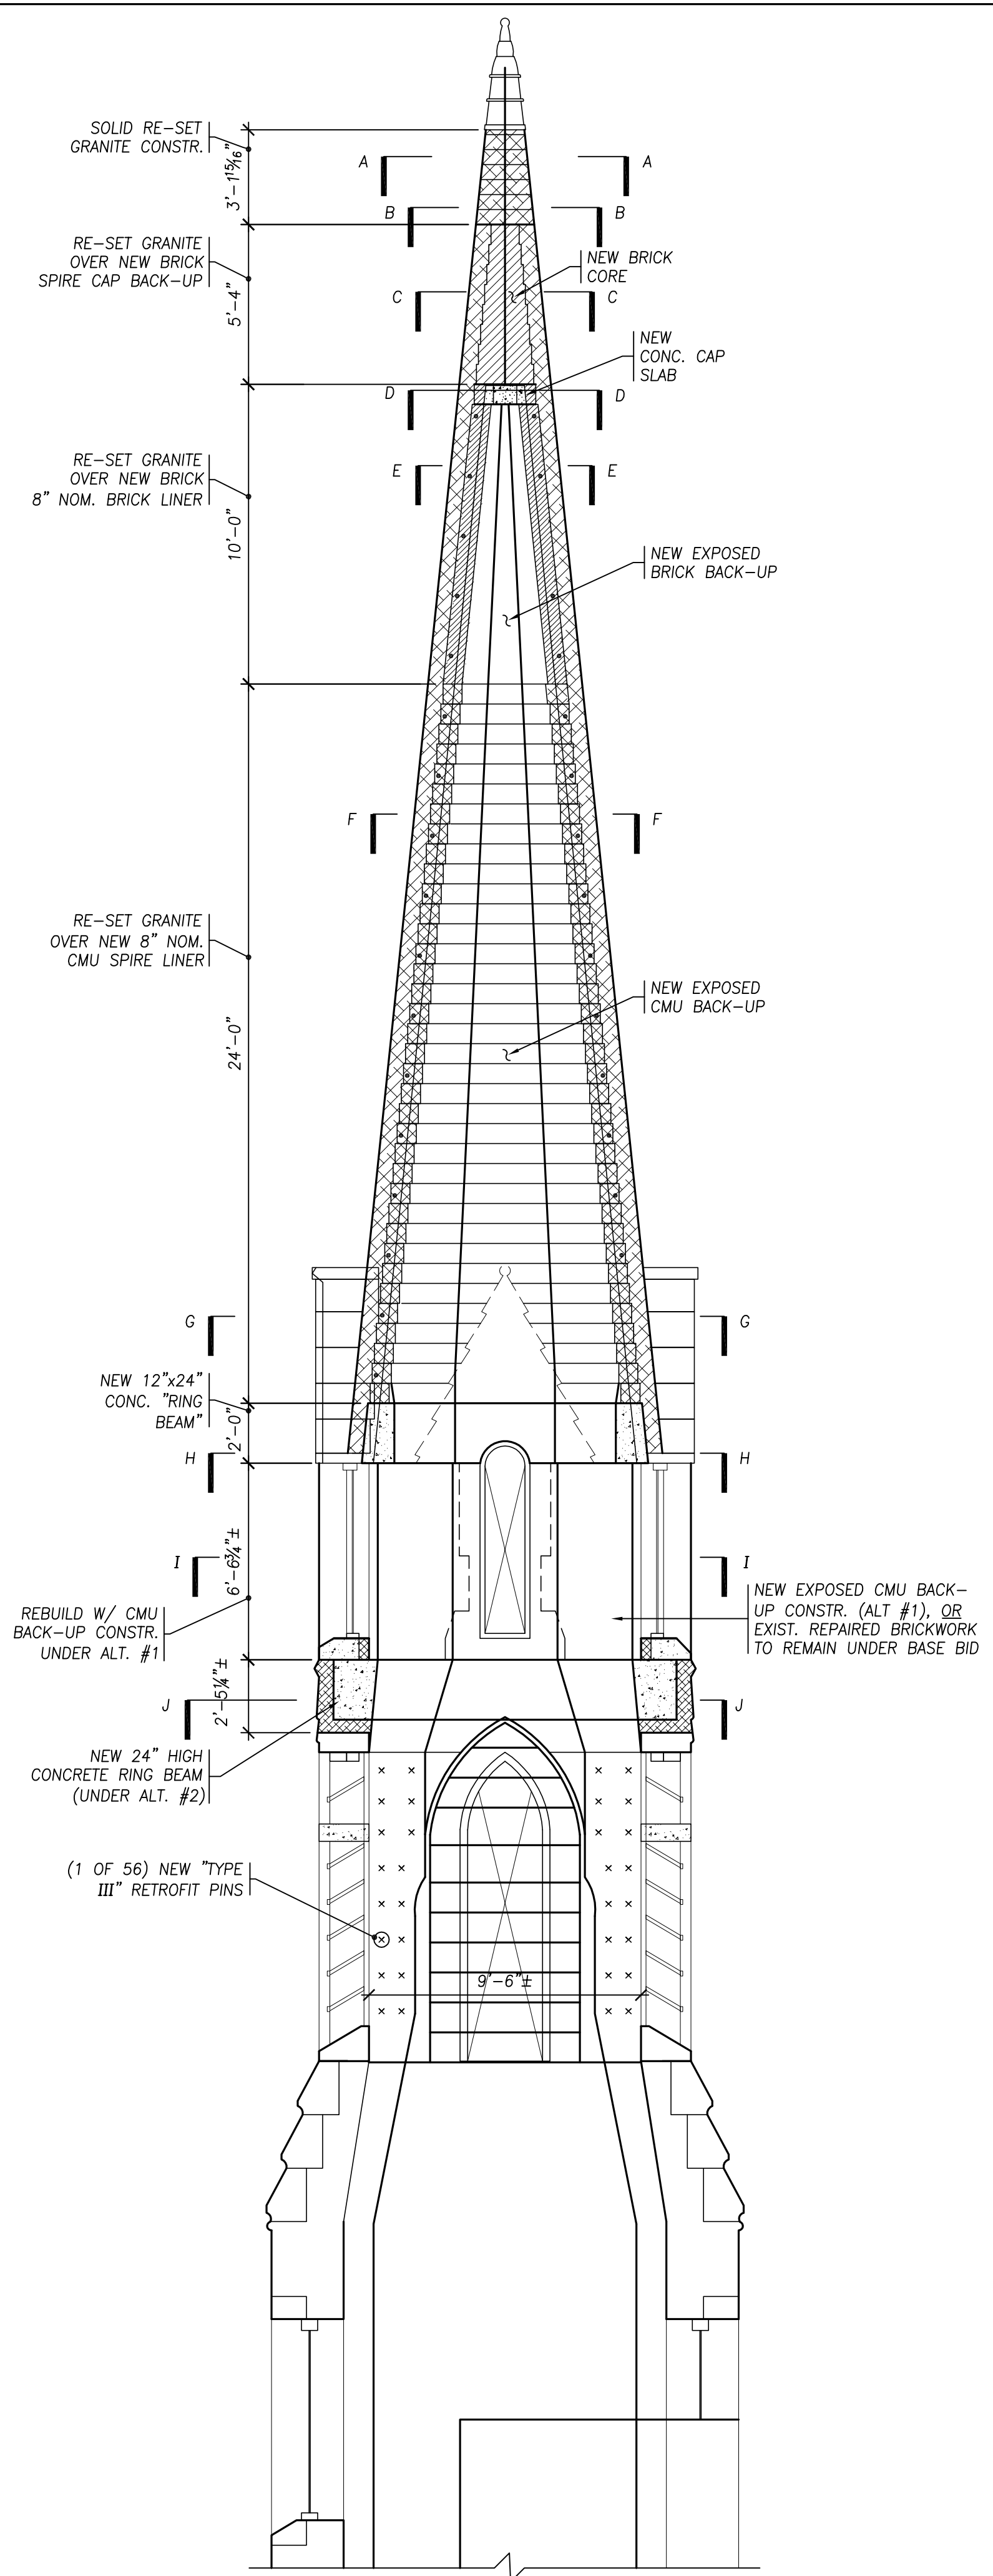

INTERIOR SECTION
1/4" = 1'-0"

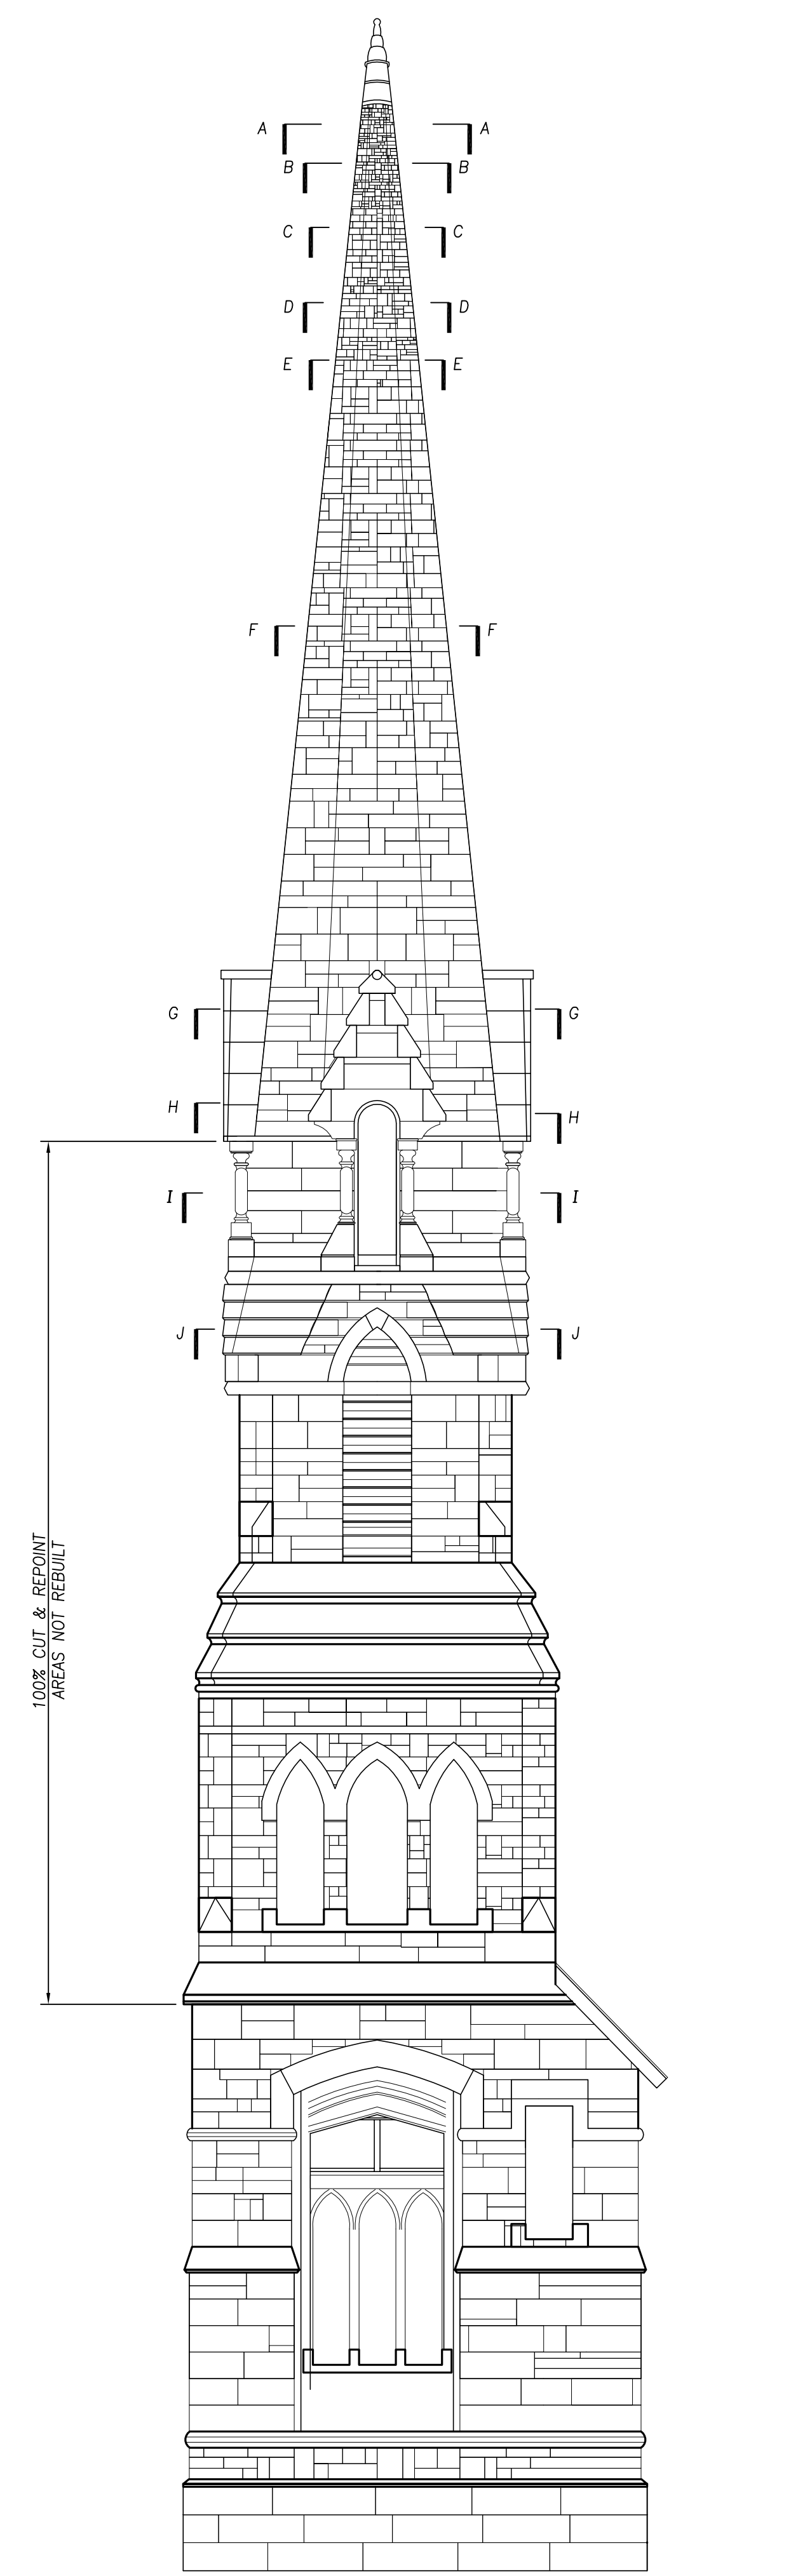

WEST ELEVATION
3/16" = 1'-0"