

CHANNING MEMORIAL CHURCH
NEWPORT, RHODE ISLAND











CLIENT NAME:

DATE: 05-12-08
SCALE: AS NOTED
DRWN: PN
CHECKED BY: JMW

PLAN SECTIONS

Drawing No:

S-X

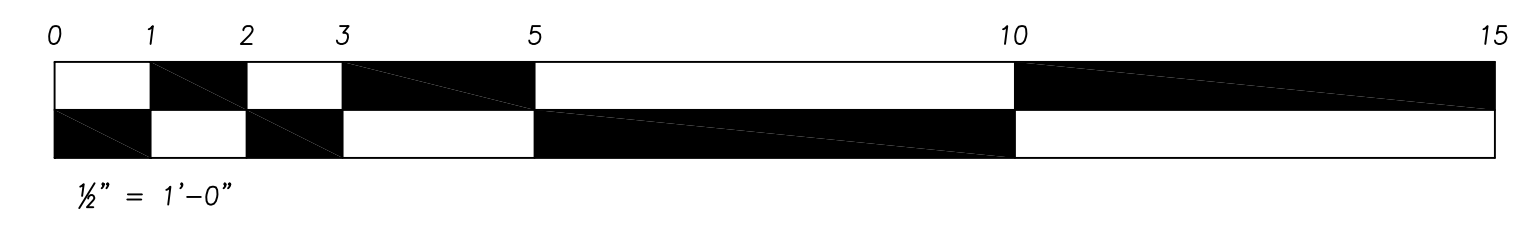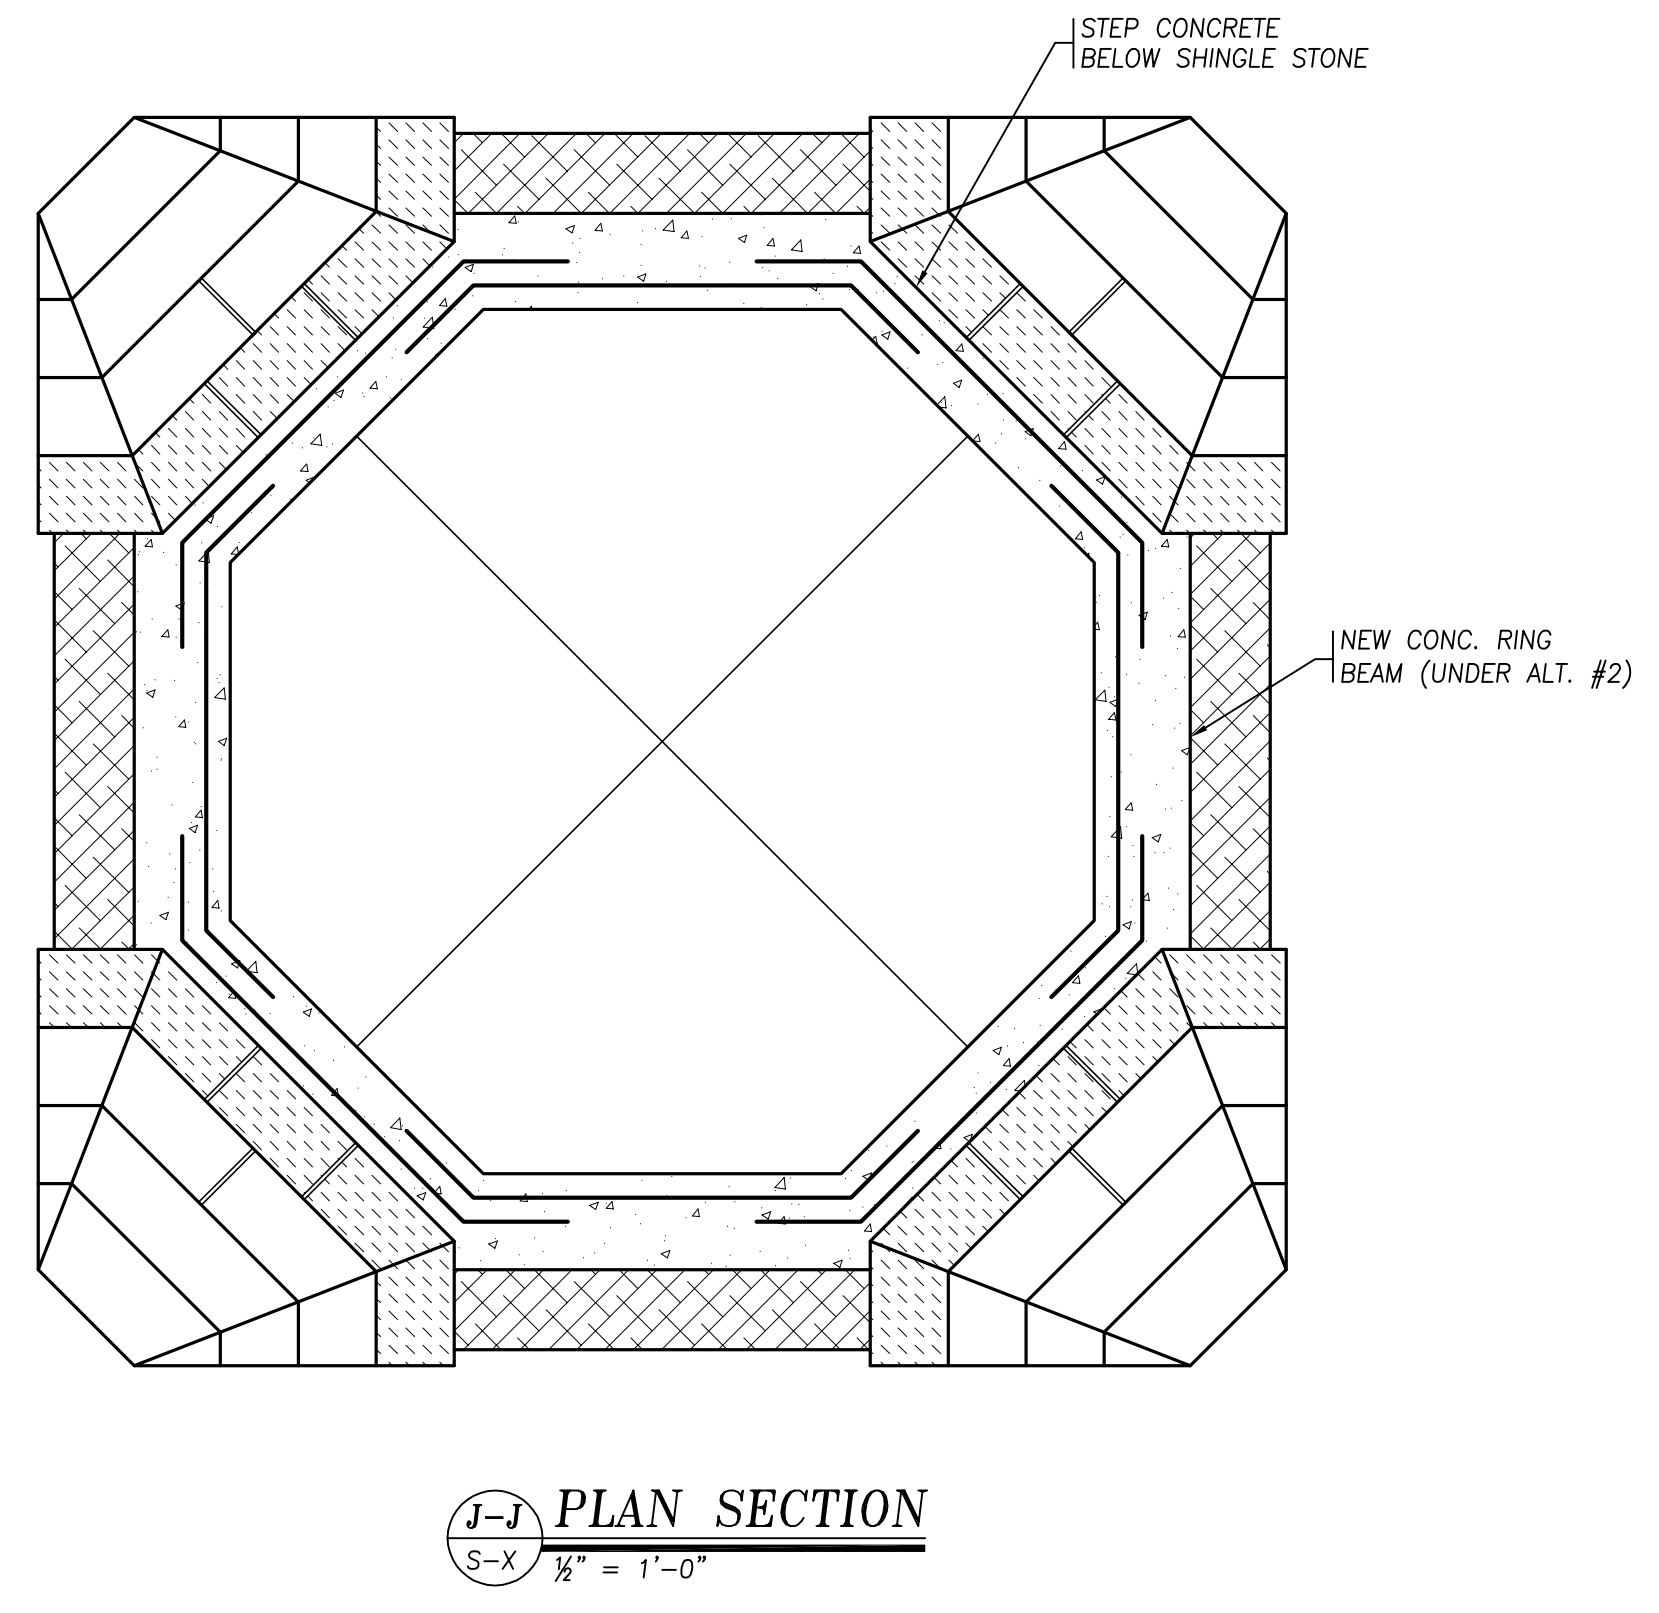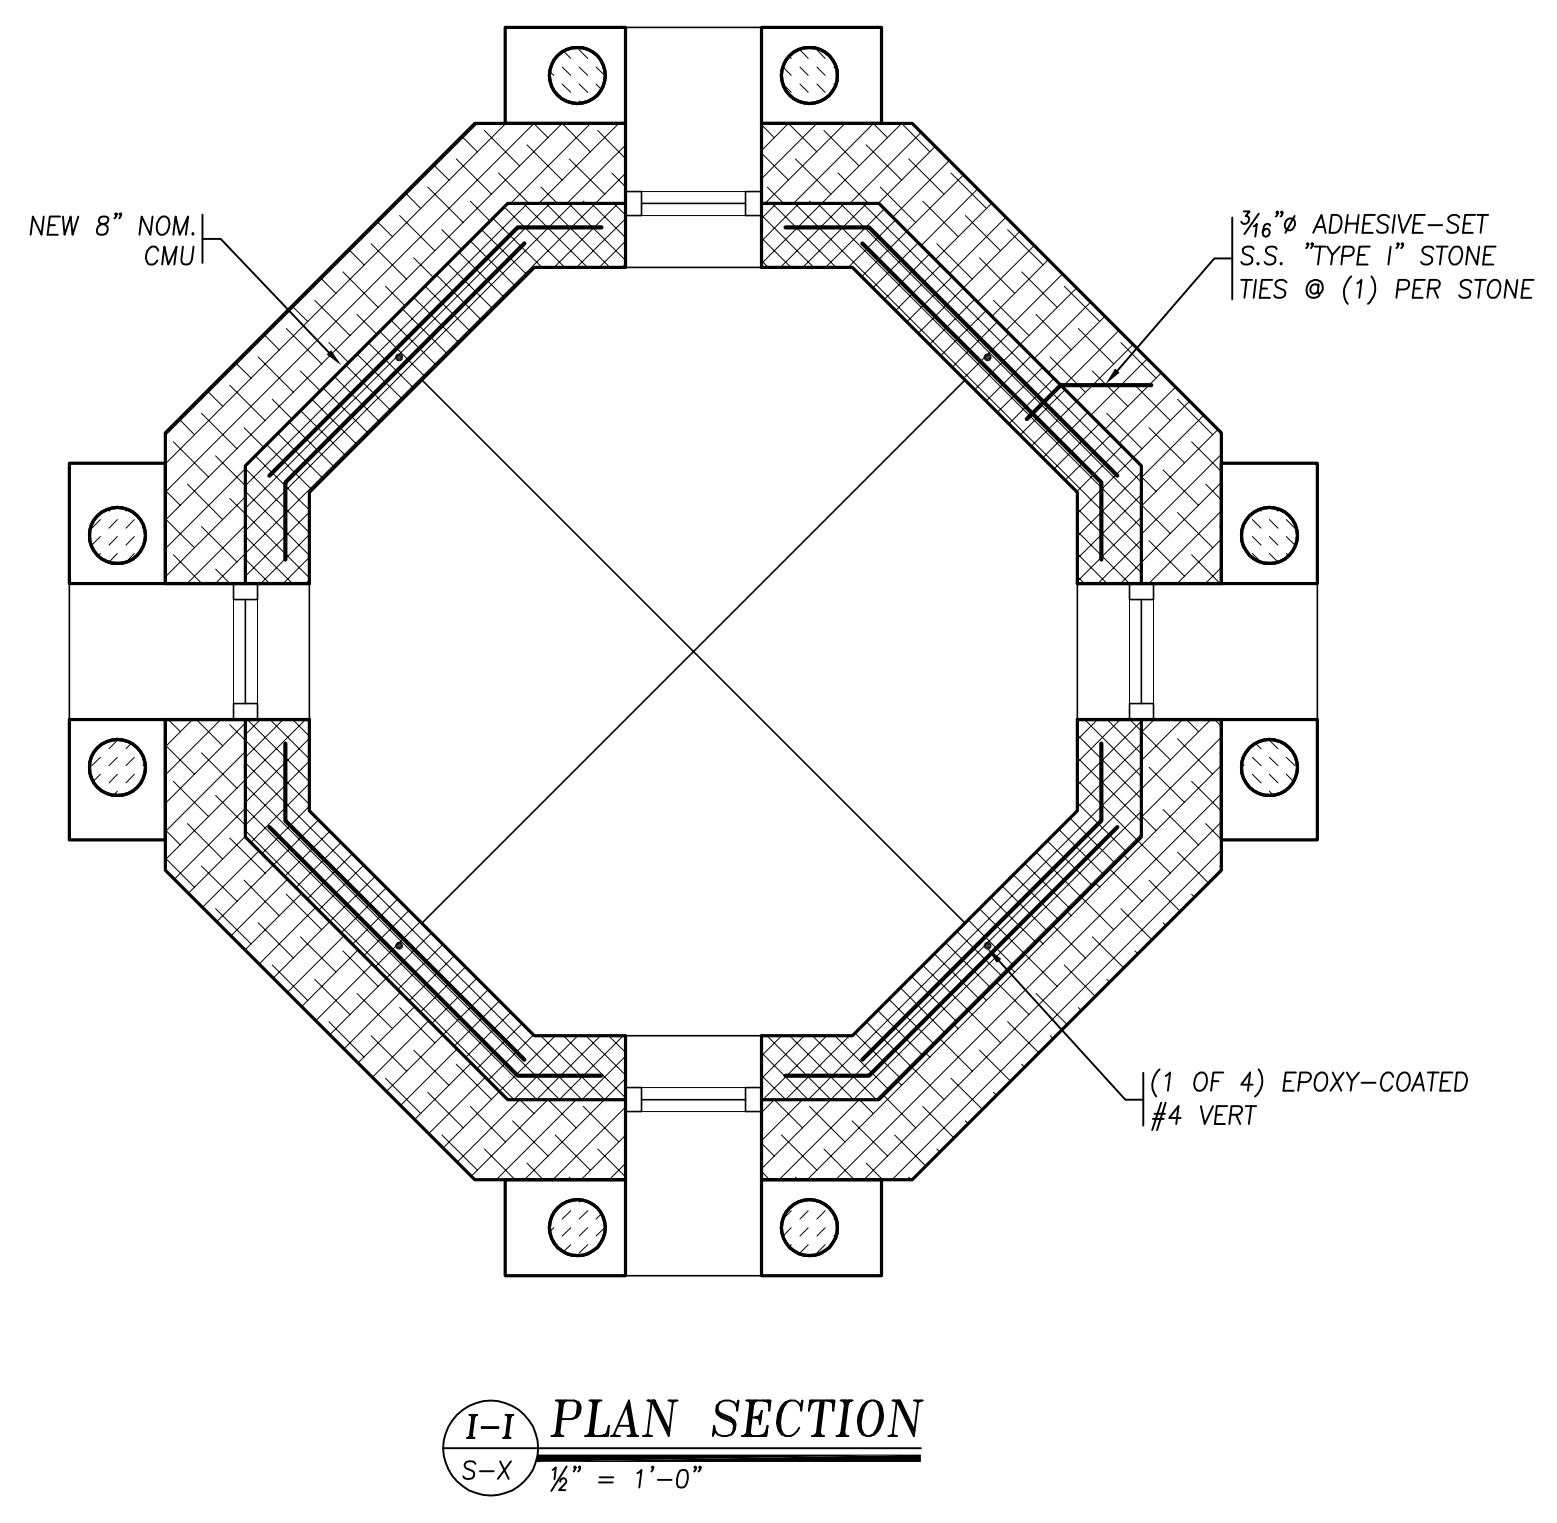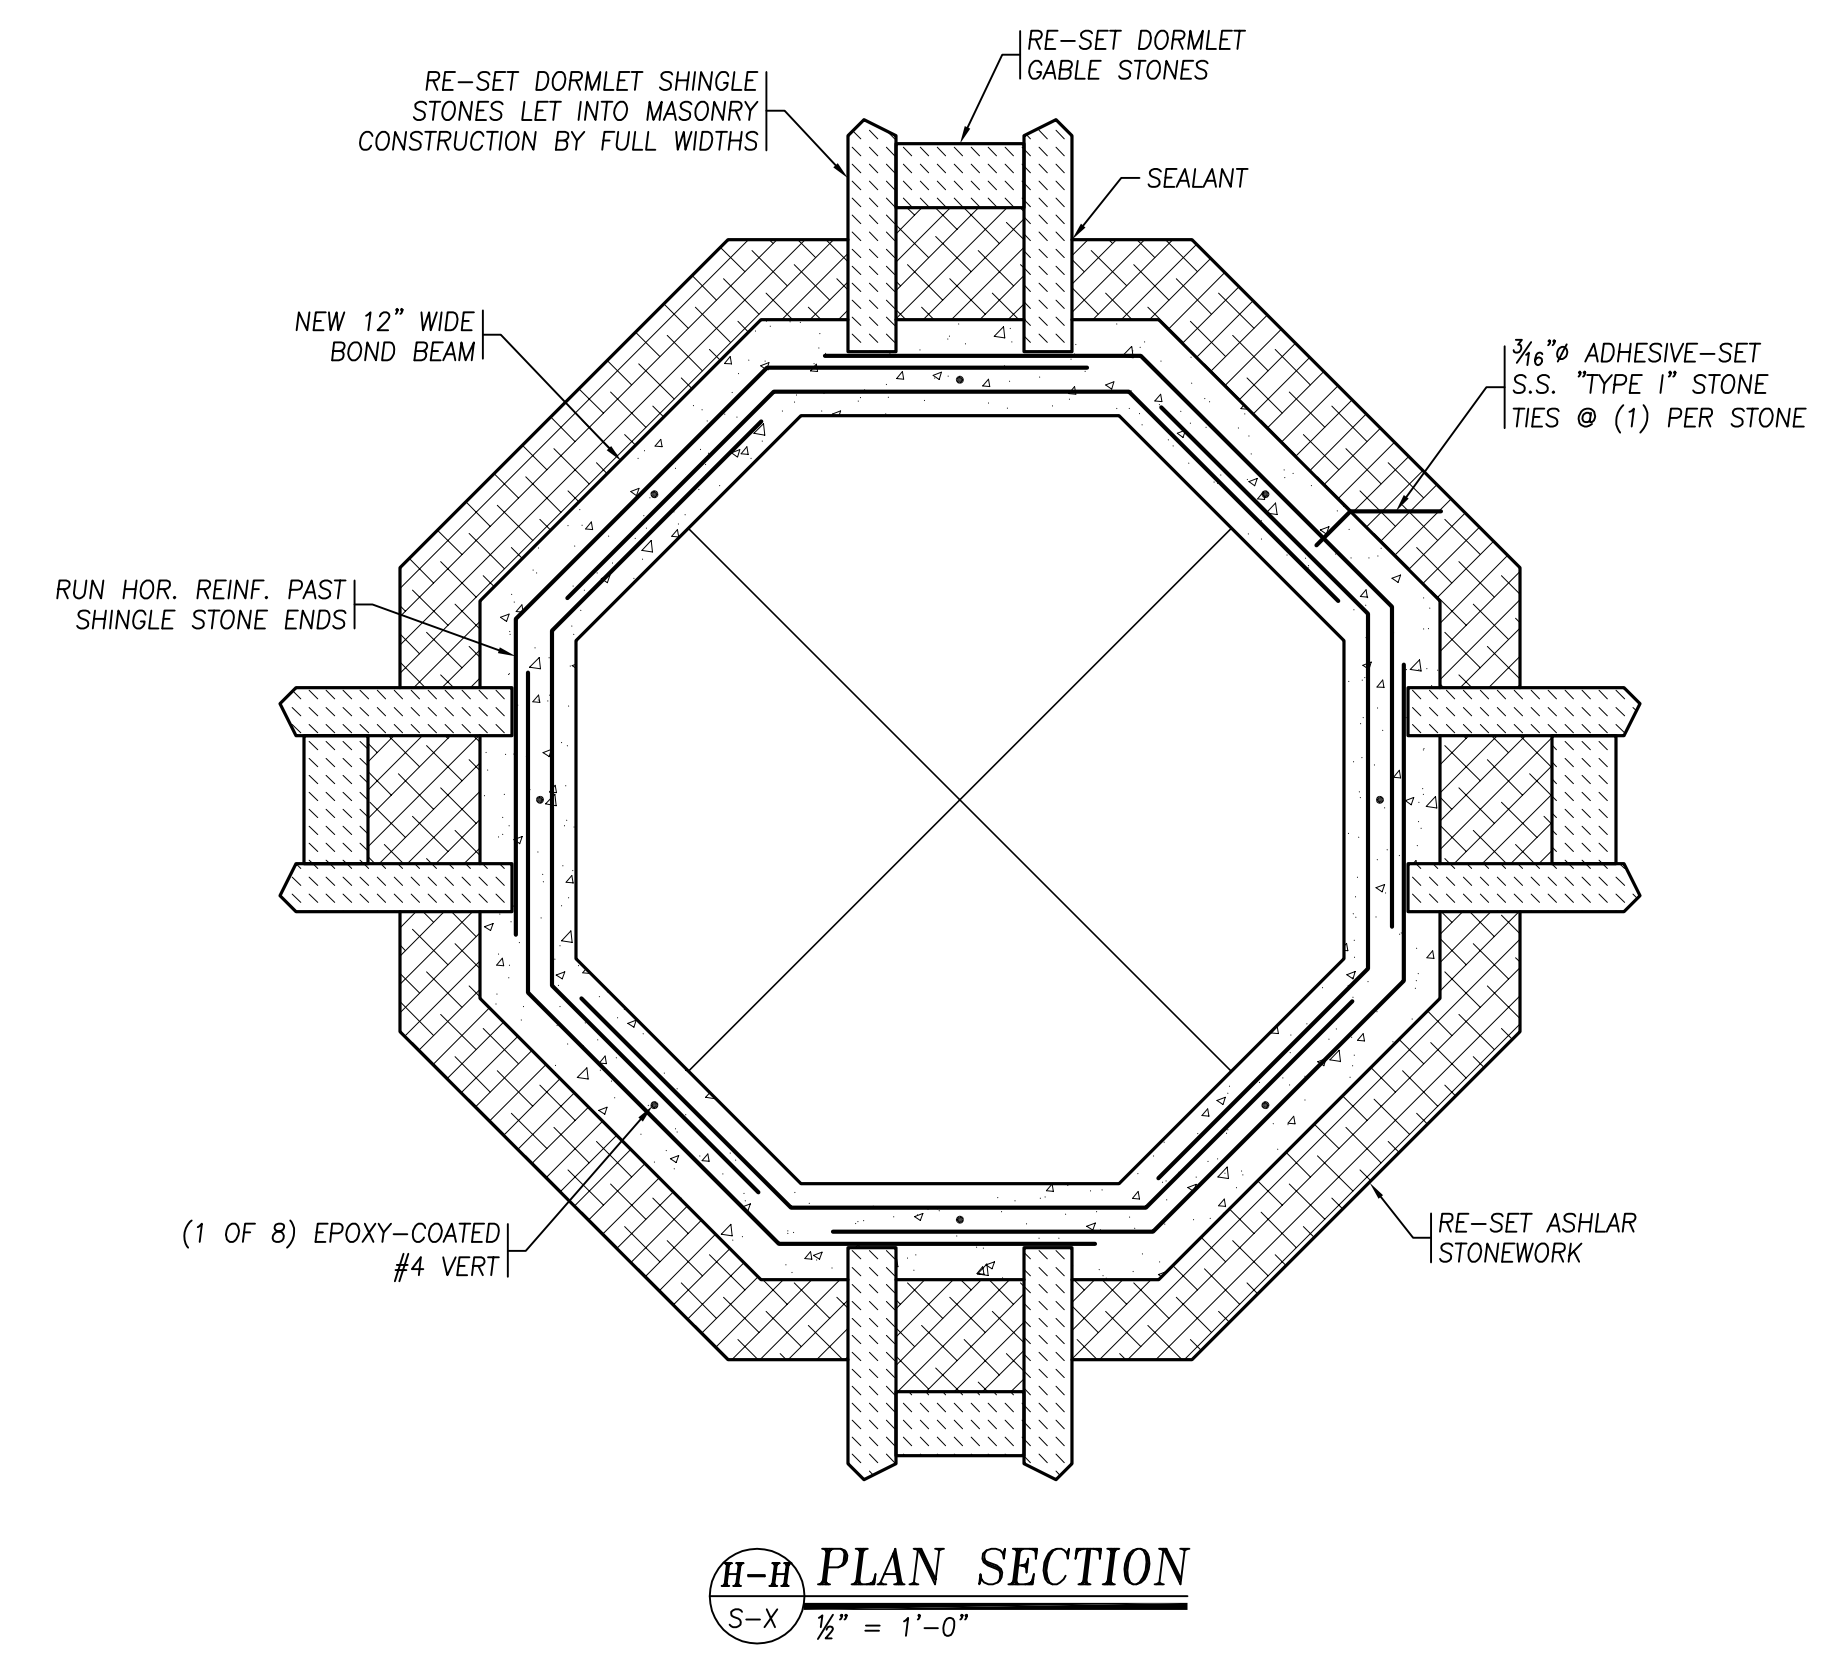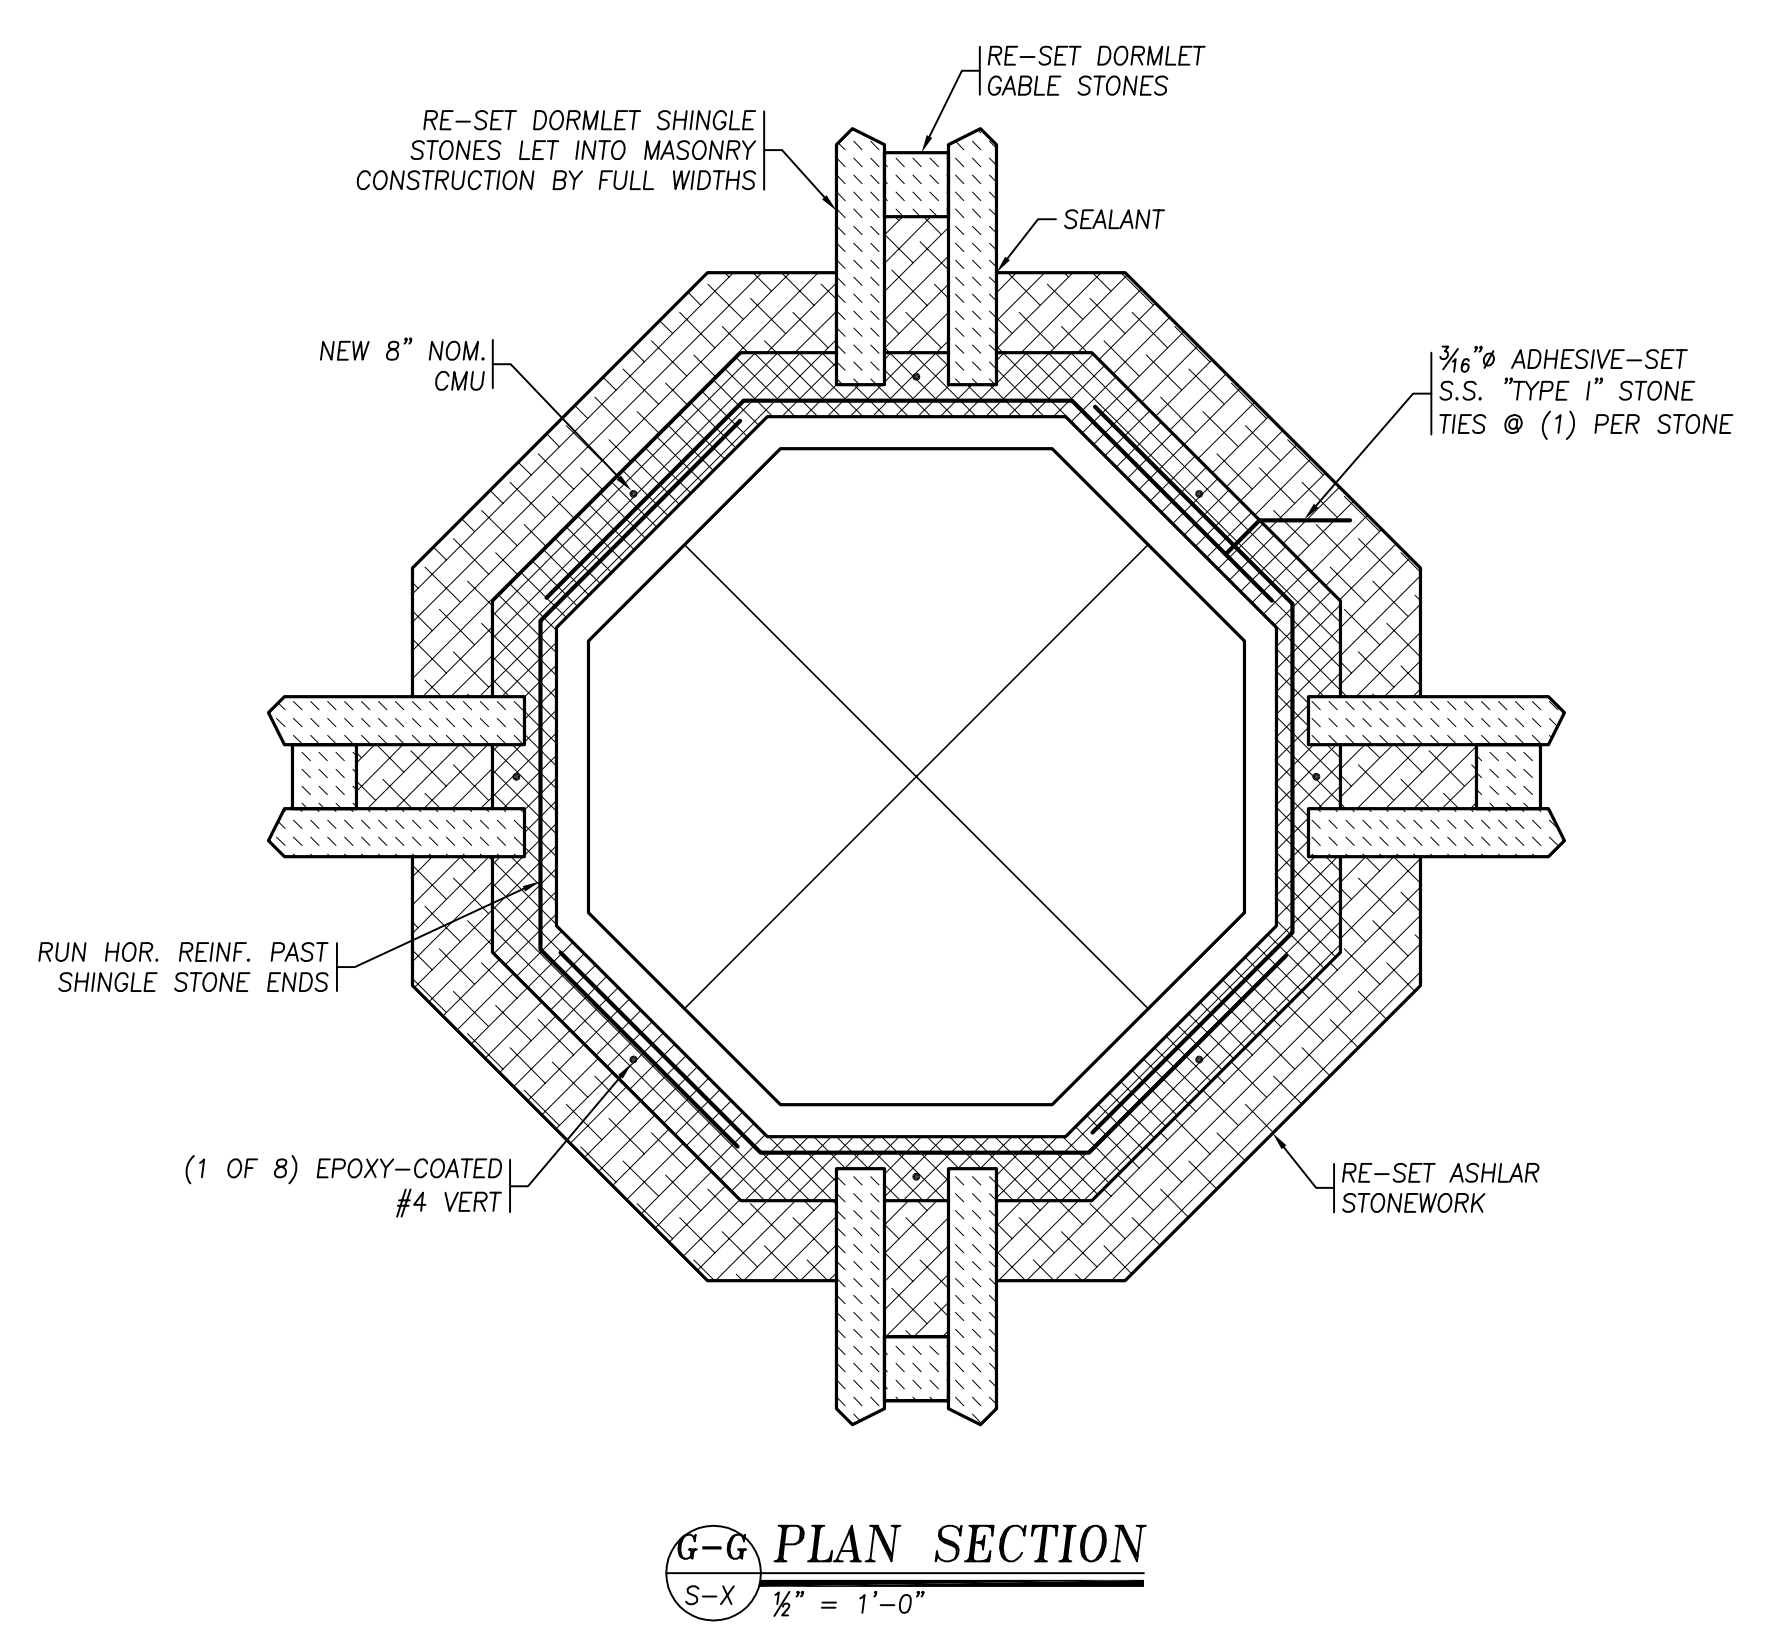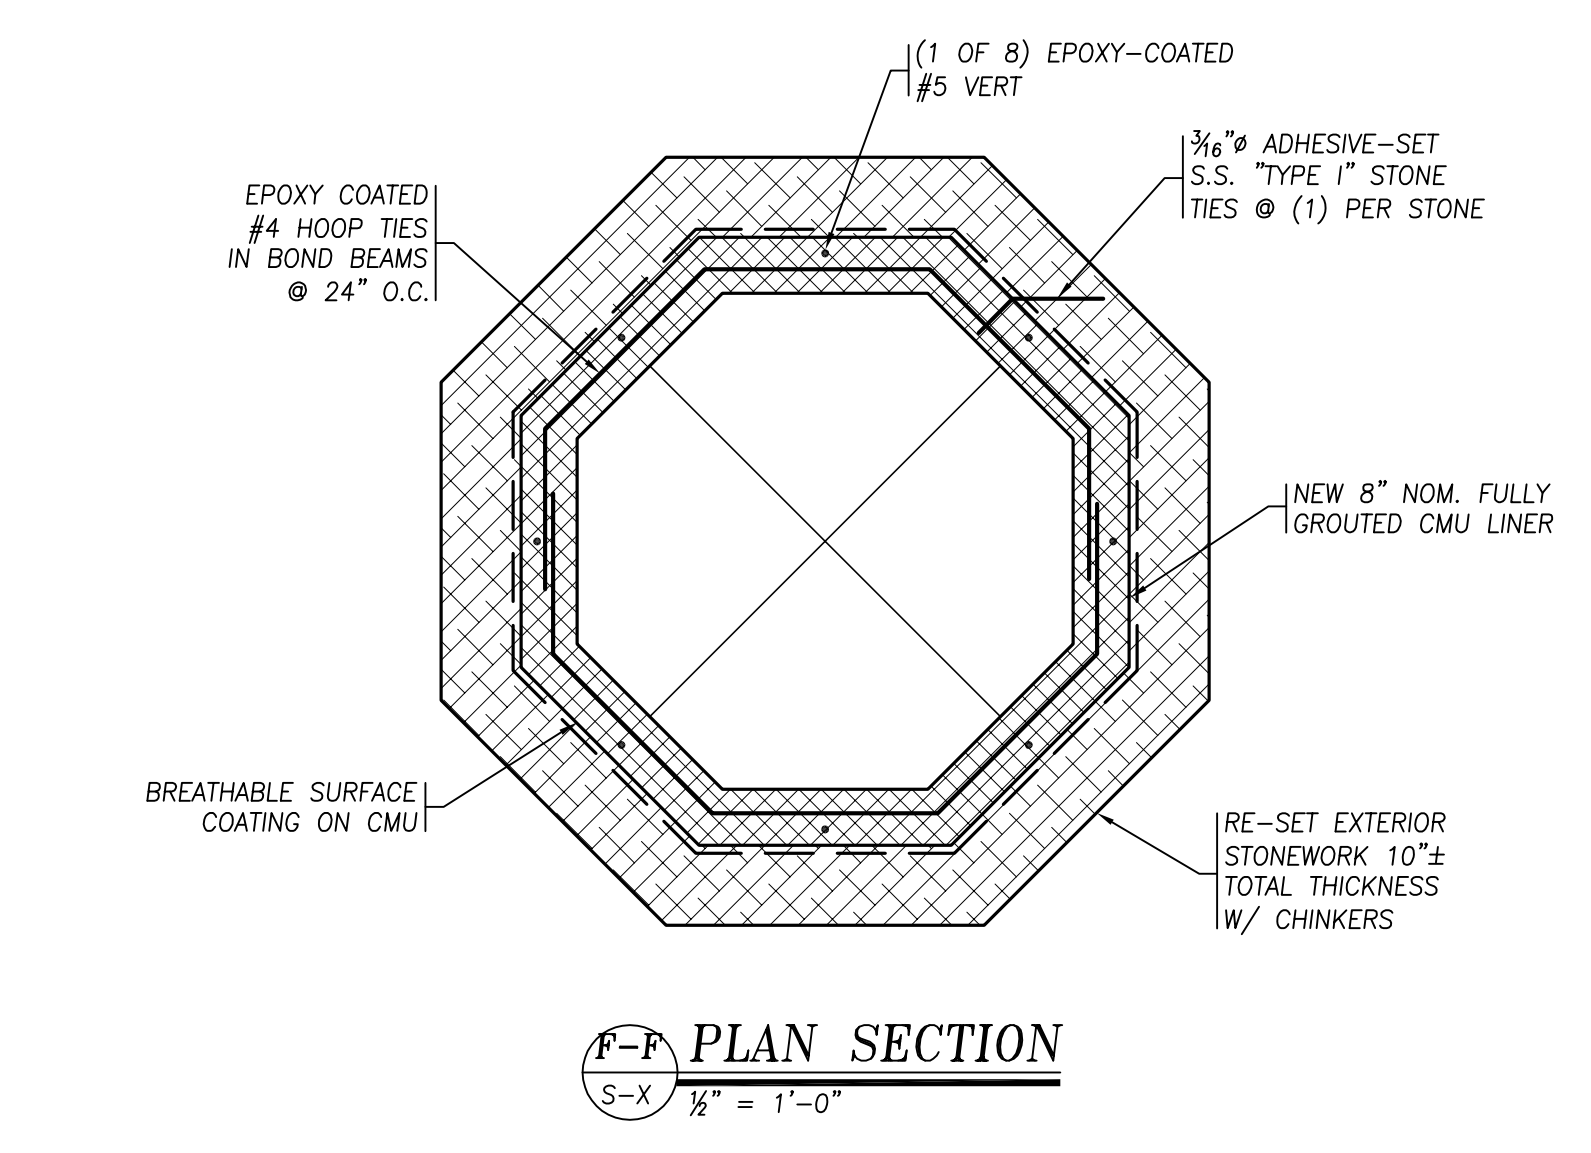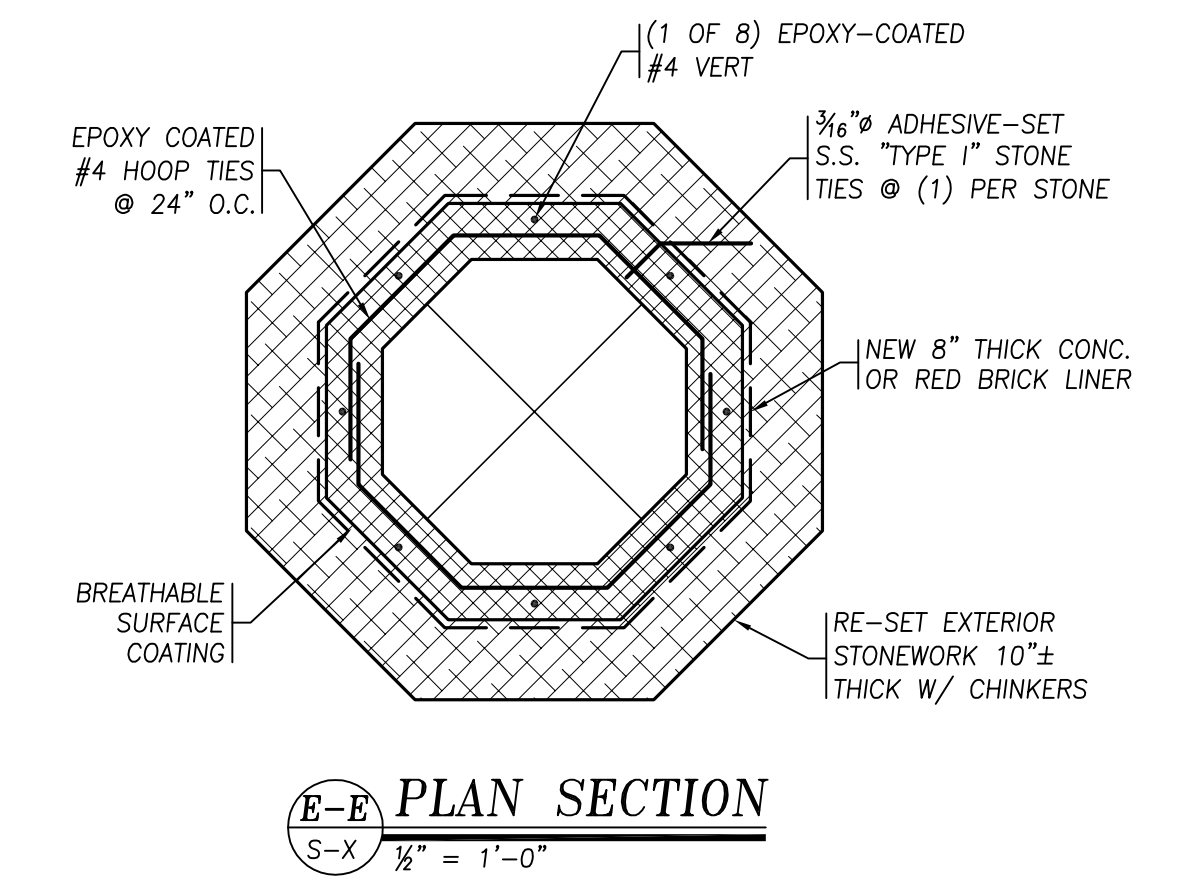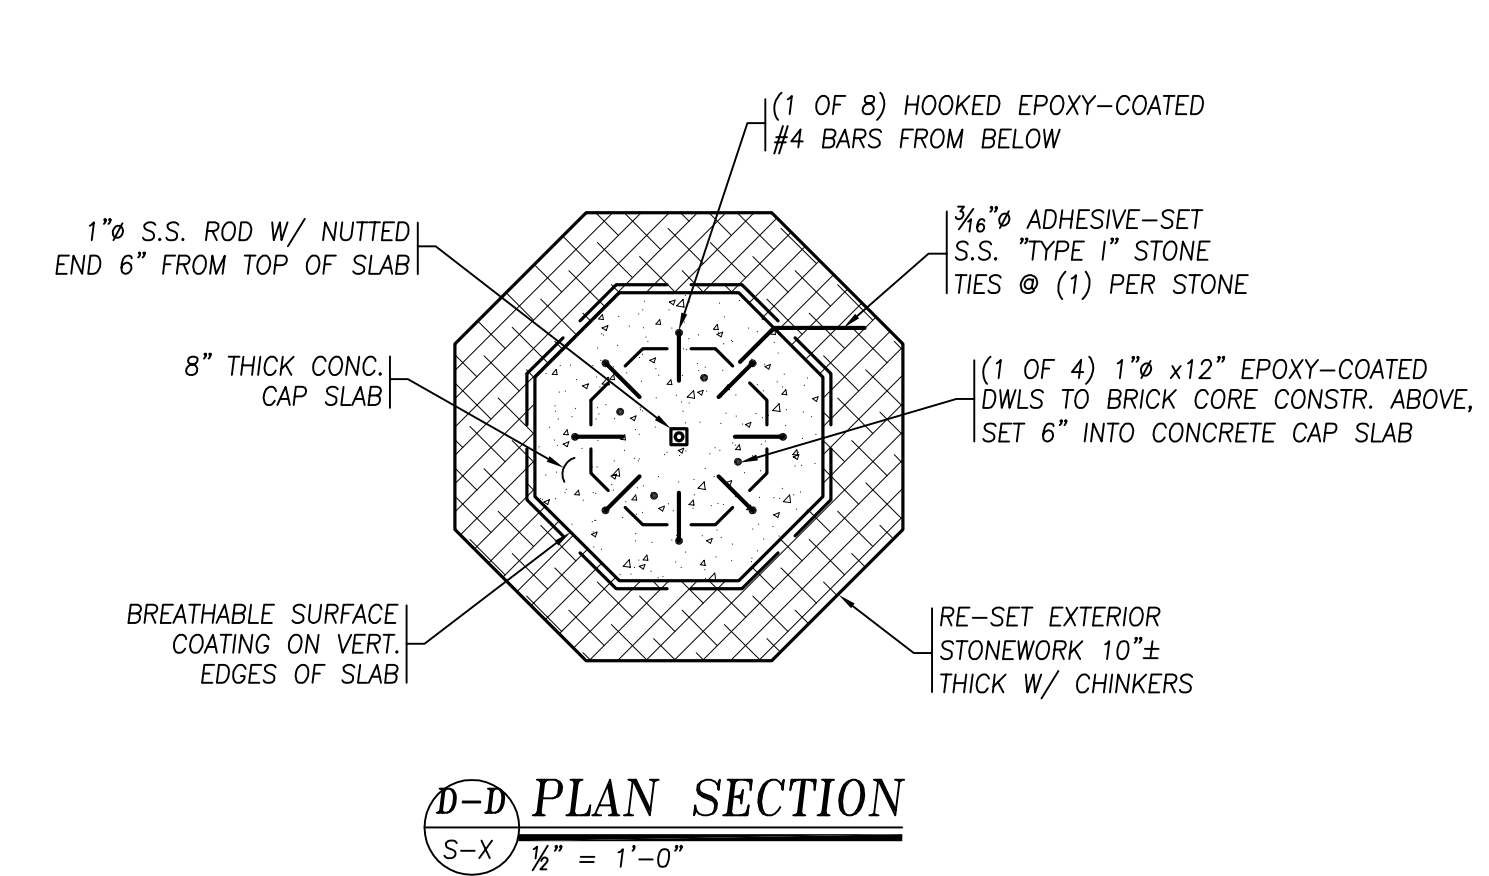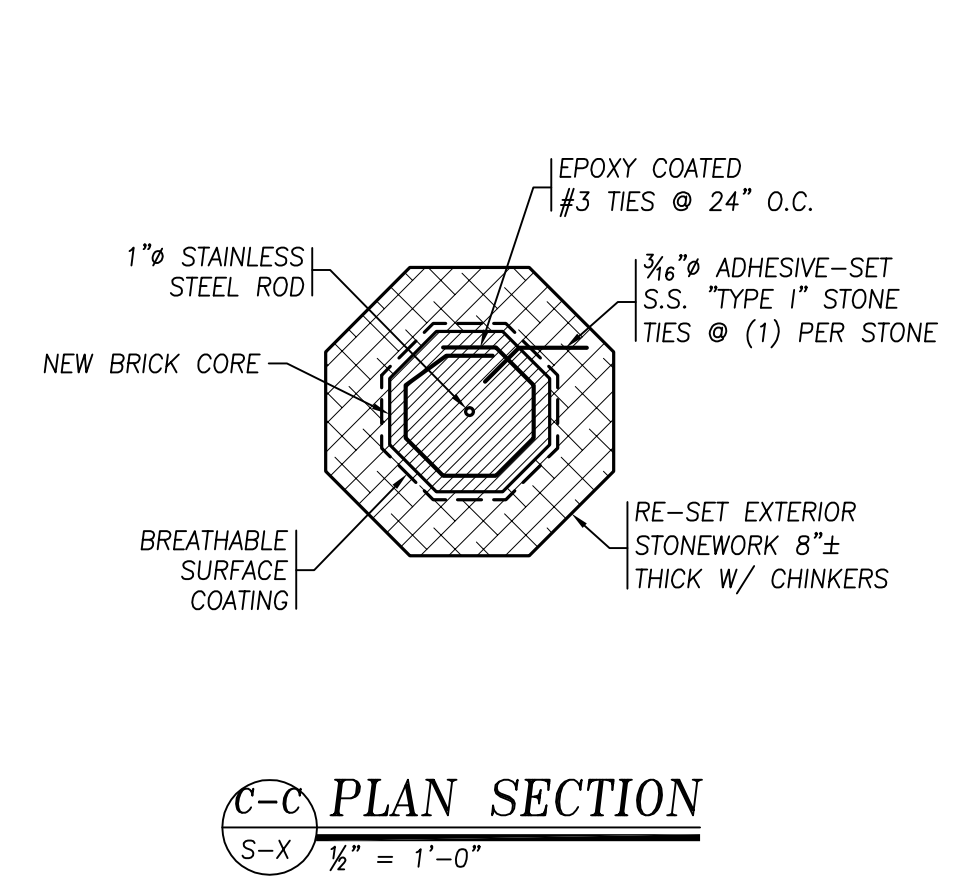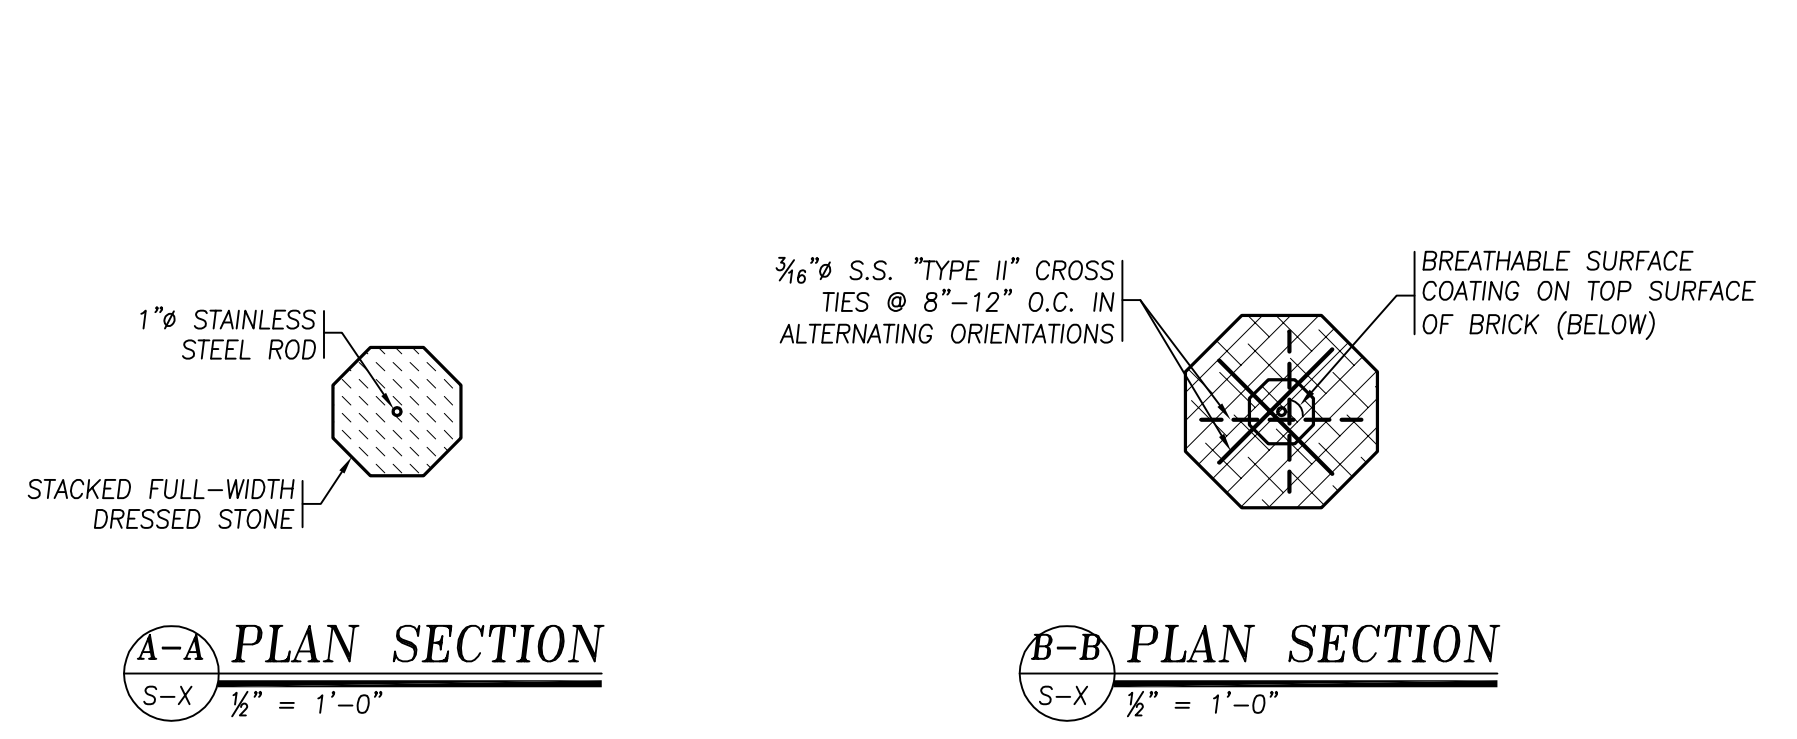

Z:\CAD\Projects\2007\07252 Channing Memorial Tower\Struct\Channing Sections.dwg, S-3 Sections, 5/12/2008, 3:30:39 PM

CHANNING MEMORIAL CHURCH
NEWPORT, RHODE ISLAND

CLIENT NAME:

DATE: 03-25-08
SCALE: AS NOTED
DRWN: SE/PN
CHECKED BY: JMW

PLAN SECTIONS
AND DETAILS

Drawing No:

S-4

